


STATE	PROJECT NO.	SHEET NO.	TOTAL SHEETS
N.C.	42213J	PMP-1	
F.A. PROJECT NO.			

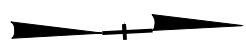


PAVEMENT MARKING SCHEDULE

PAY ITEM	DESCRIPTION
<u>PAVEMENT MARKING LINES</u>	
AA - THERMOPLASTIC (4" WHITE, 90 MILS)	EDGE LINE
AB - THERMOPLASTIC (4" WHITE, 120 MILS)	4" X 10' SKIP
AC - THERMOPLASTIC (4" WHITE, 120 MILS)	4" X 2' MINISKIP
AD - THERMOPLASTIC (4" WHITE, 120 MILS)	SOLID LANE LINE
AO - THERMOPLASTIC (24" WHITE, 120 MILS)	STOP BAR
AP - THERMOPLASTIC (24" WHITE, 120 MILS)	CROSSWALK LINE
AR - THERMOPLASTIC (4" YELLOW, 120 MILS)	4" X 10' SKIP
AT - THERMOPLASTIC (4" YELLOW, 120 MILS)	SINGLE CENTER
AU - THERMOPLASTIC (4" YELLOW, 120 MILS)	DOUBLE CENTER LINE
AV - THERMOPLASTIC (18" YELLOW, 90 MILS)	DIAGONALS

PAVEMENT MARKING SYMBOLS

- BB - THERMOPLASTIC ('SCHOOL', 120 MILS)
- BD - THERMOPLASTIC (LEFT TURN ARROW, 90 MILS)
- BE - THERMOPLASTIC (RIGHT TURN ARROW, 90 MILS)
- BF - THERMOPLASTIC (STRAIGHT ARROW, 90 MILS)
- BM - THERMOPLASTIC ('STOP', 120 MILS)

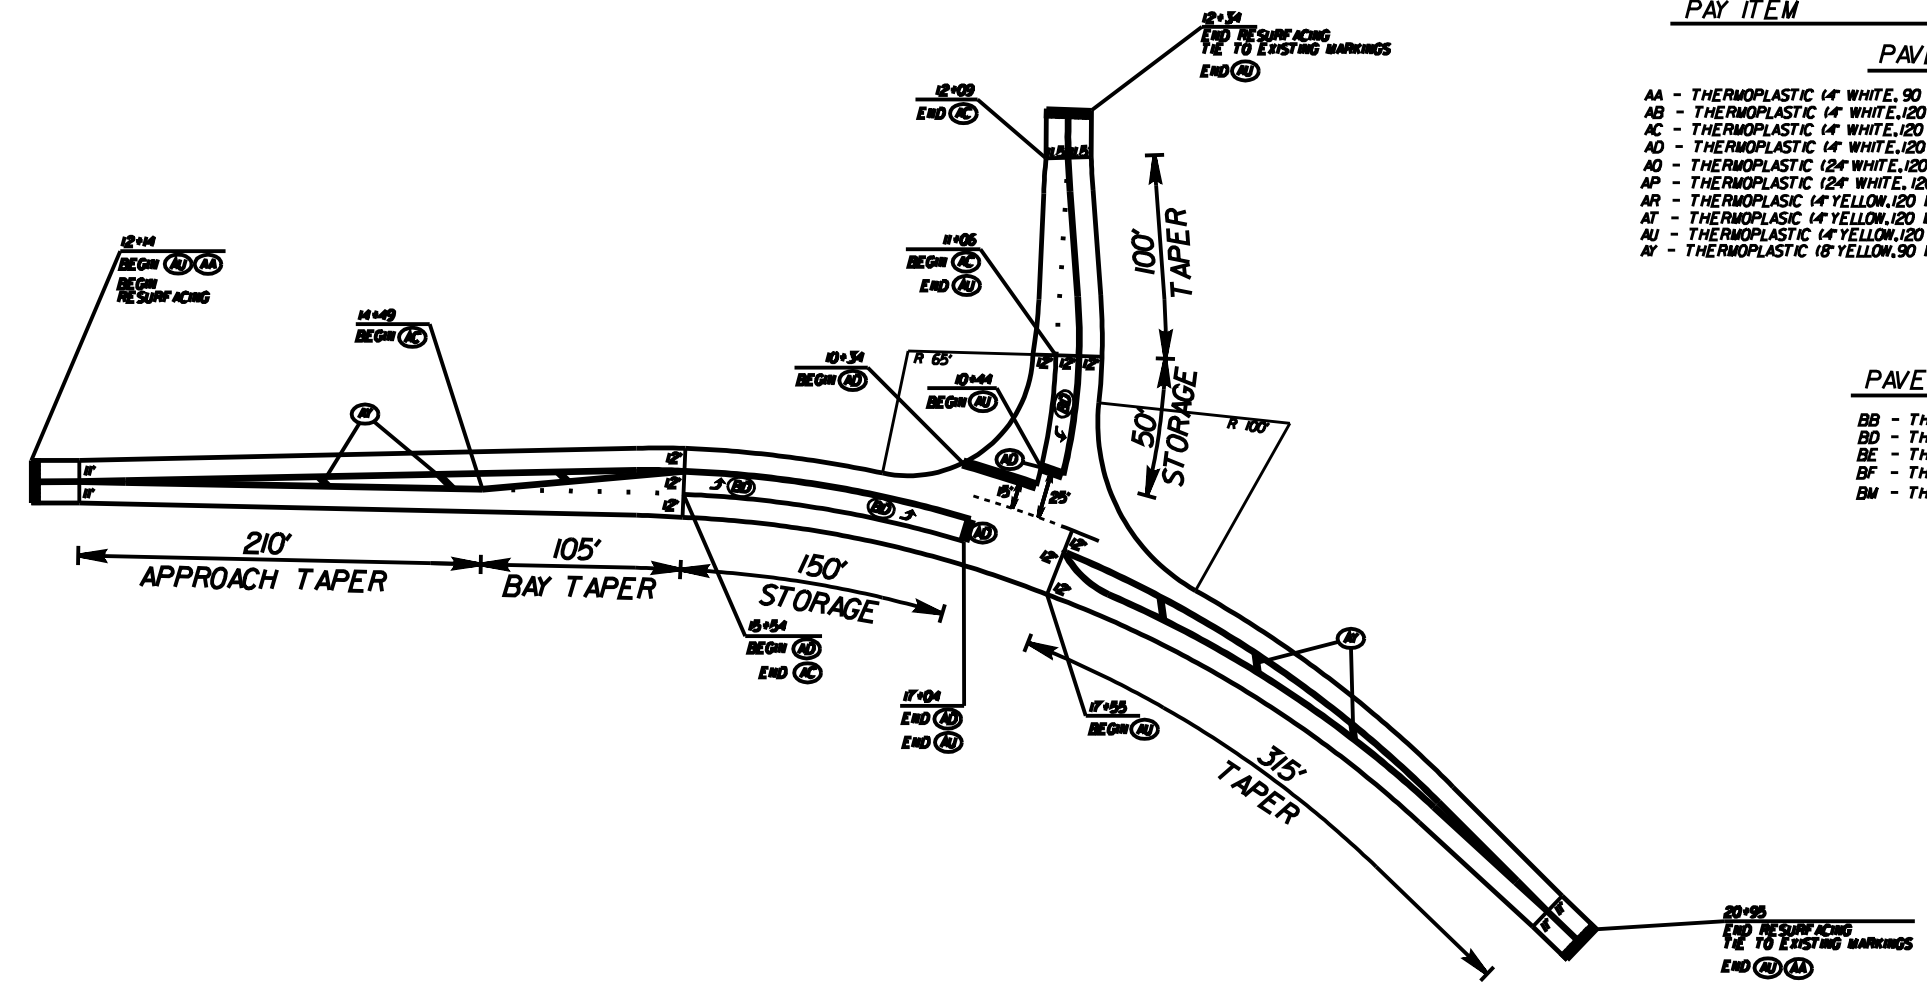

INTERSECTION OF NC160 (STEELE CREEK RD.)
AND SR-1119 (SLEDGE RD.)

SCALE	1"=50'		REVISIONS
DATE	03/09		
DWG. BY	JDH		
DESIGN BY	JDH		
APPROVED	RWB		